


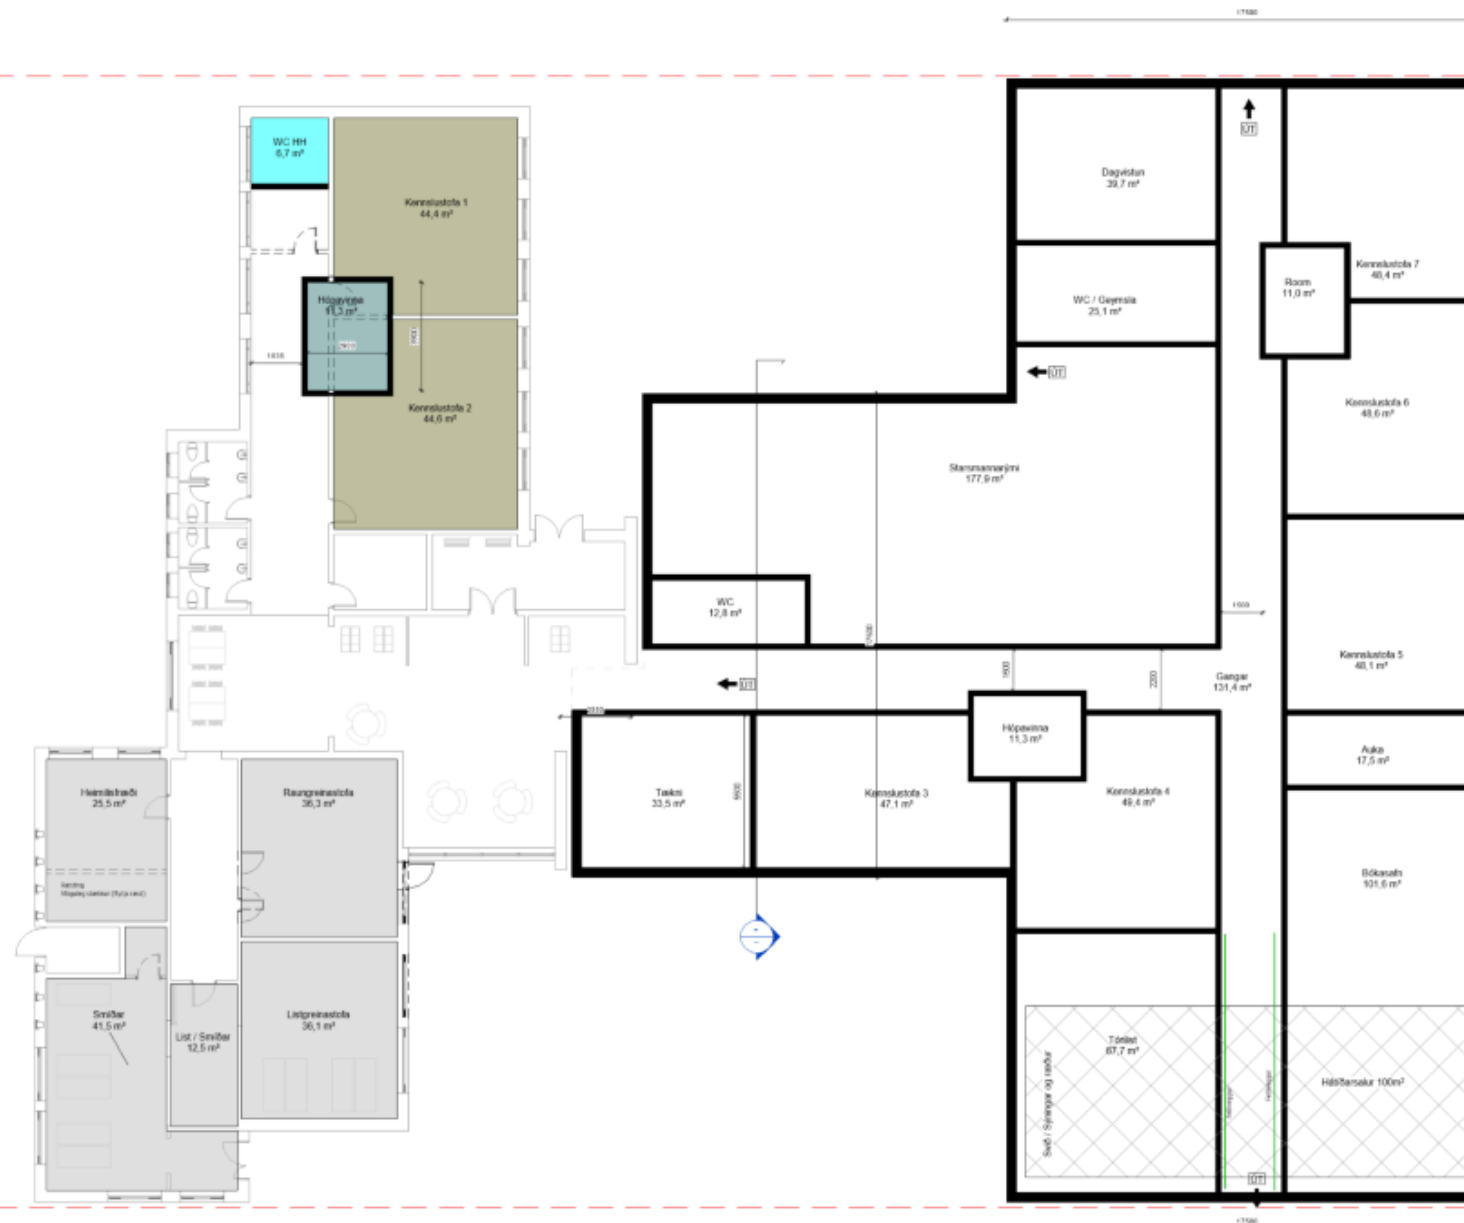

Skýringar:


Ein bygging suður **953m²** Ein hæð
Byggingarreitir fullnýttur sunnan við

Kostir:


- Ein bygging
- Einfalt
- Ódýrt
-

Gallar:

- Tekur af leiksvæði
- Skuggavarp
- Aðkoma

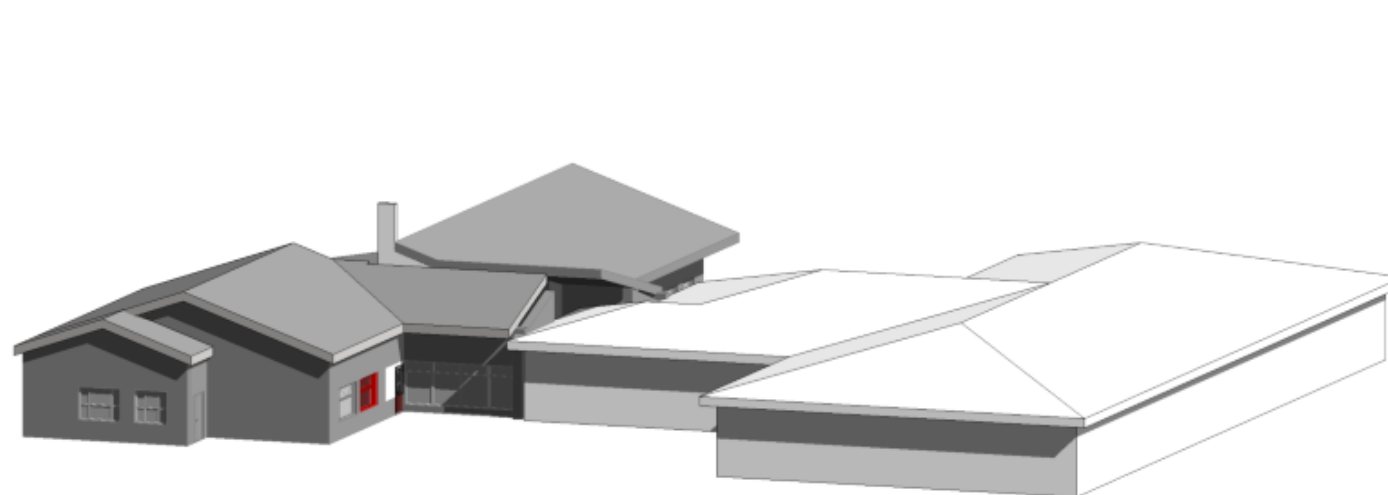

Ásýnd Suðvestur

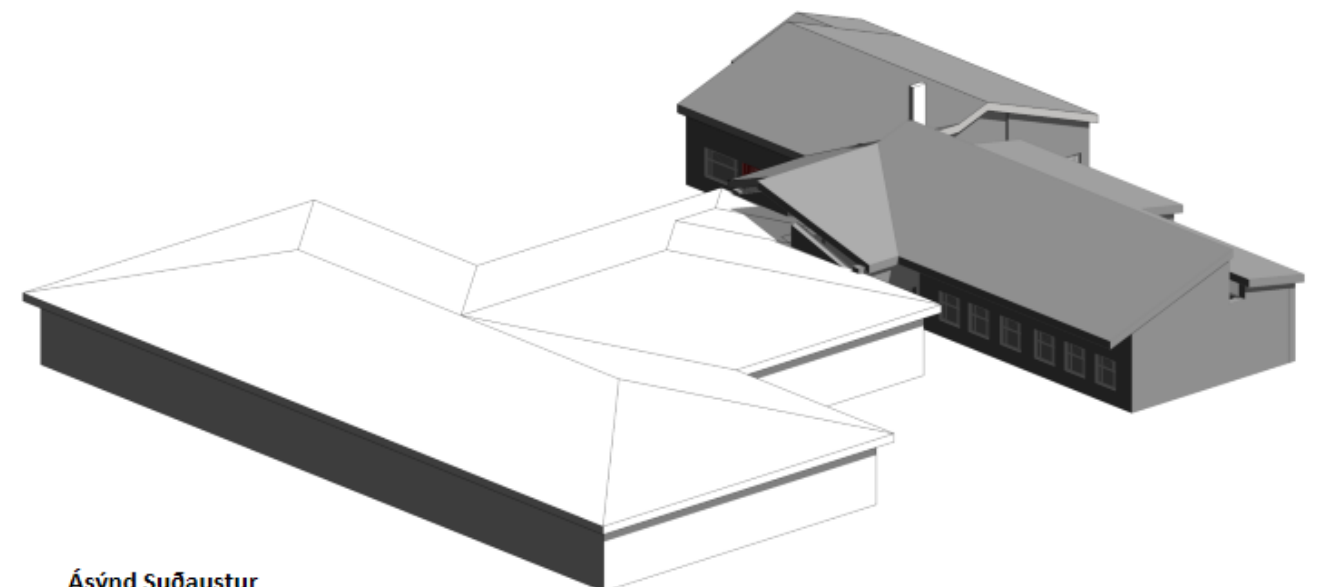

Ásýnd Suðaustur