

664500

664700


664800

664900

665000

665200

665300

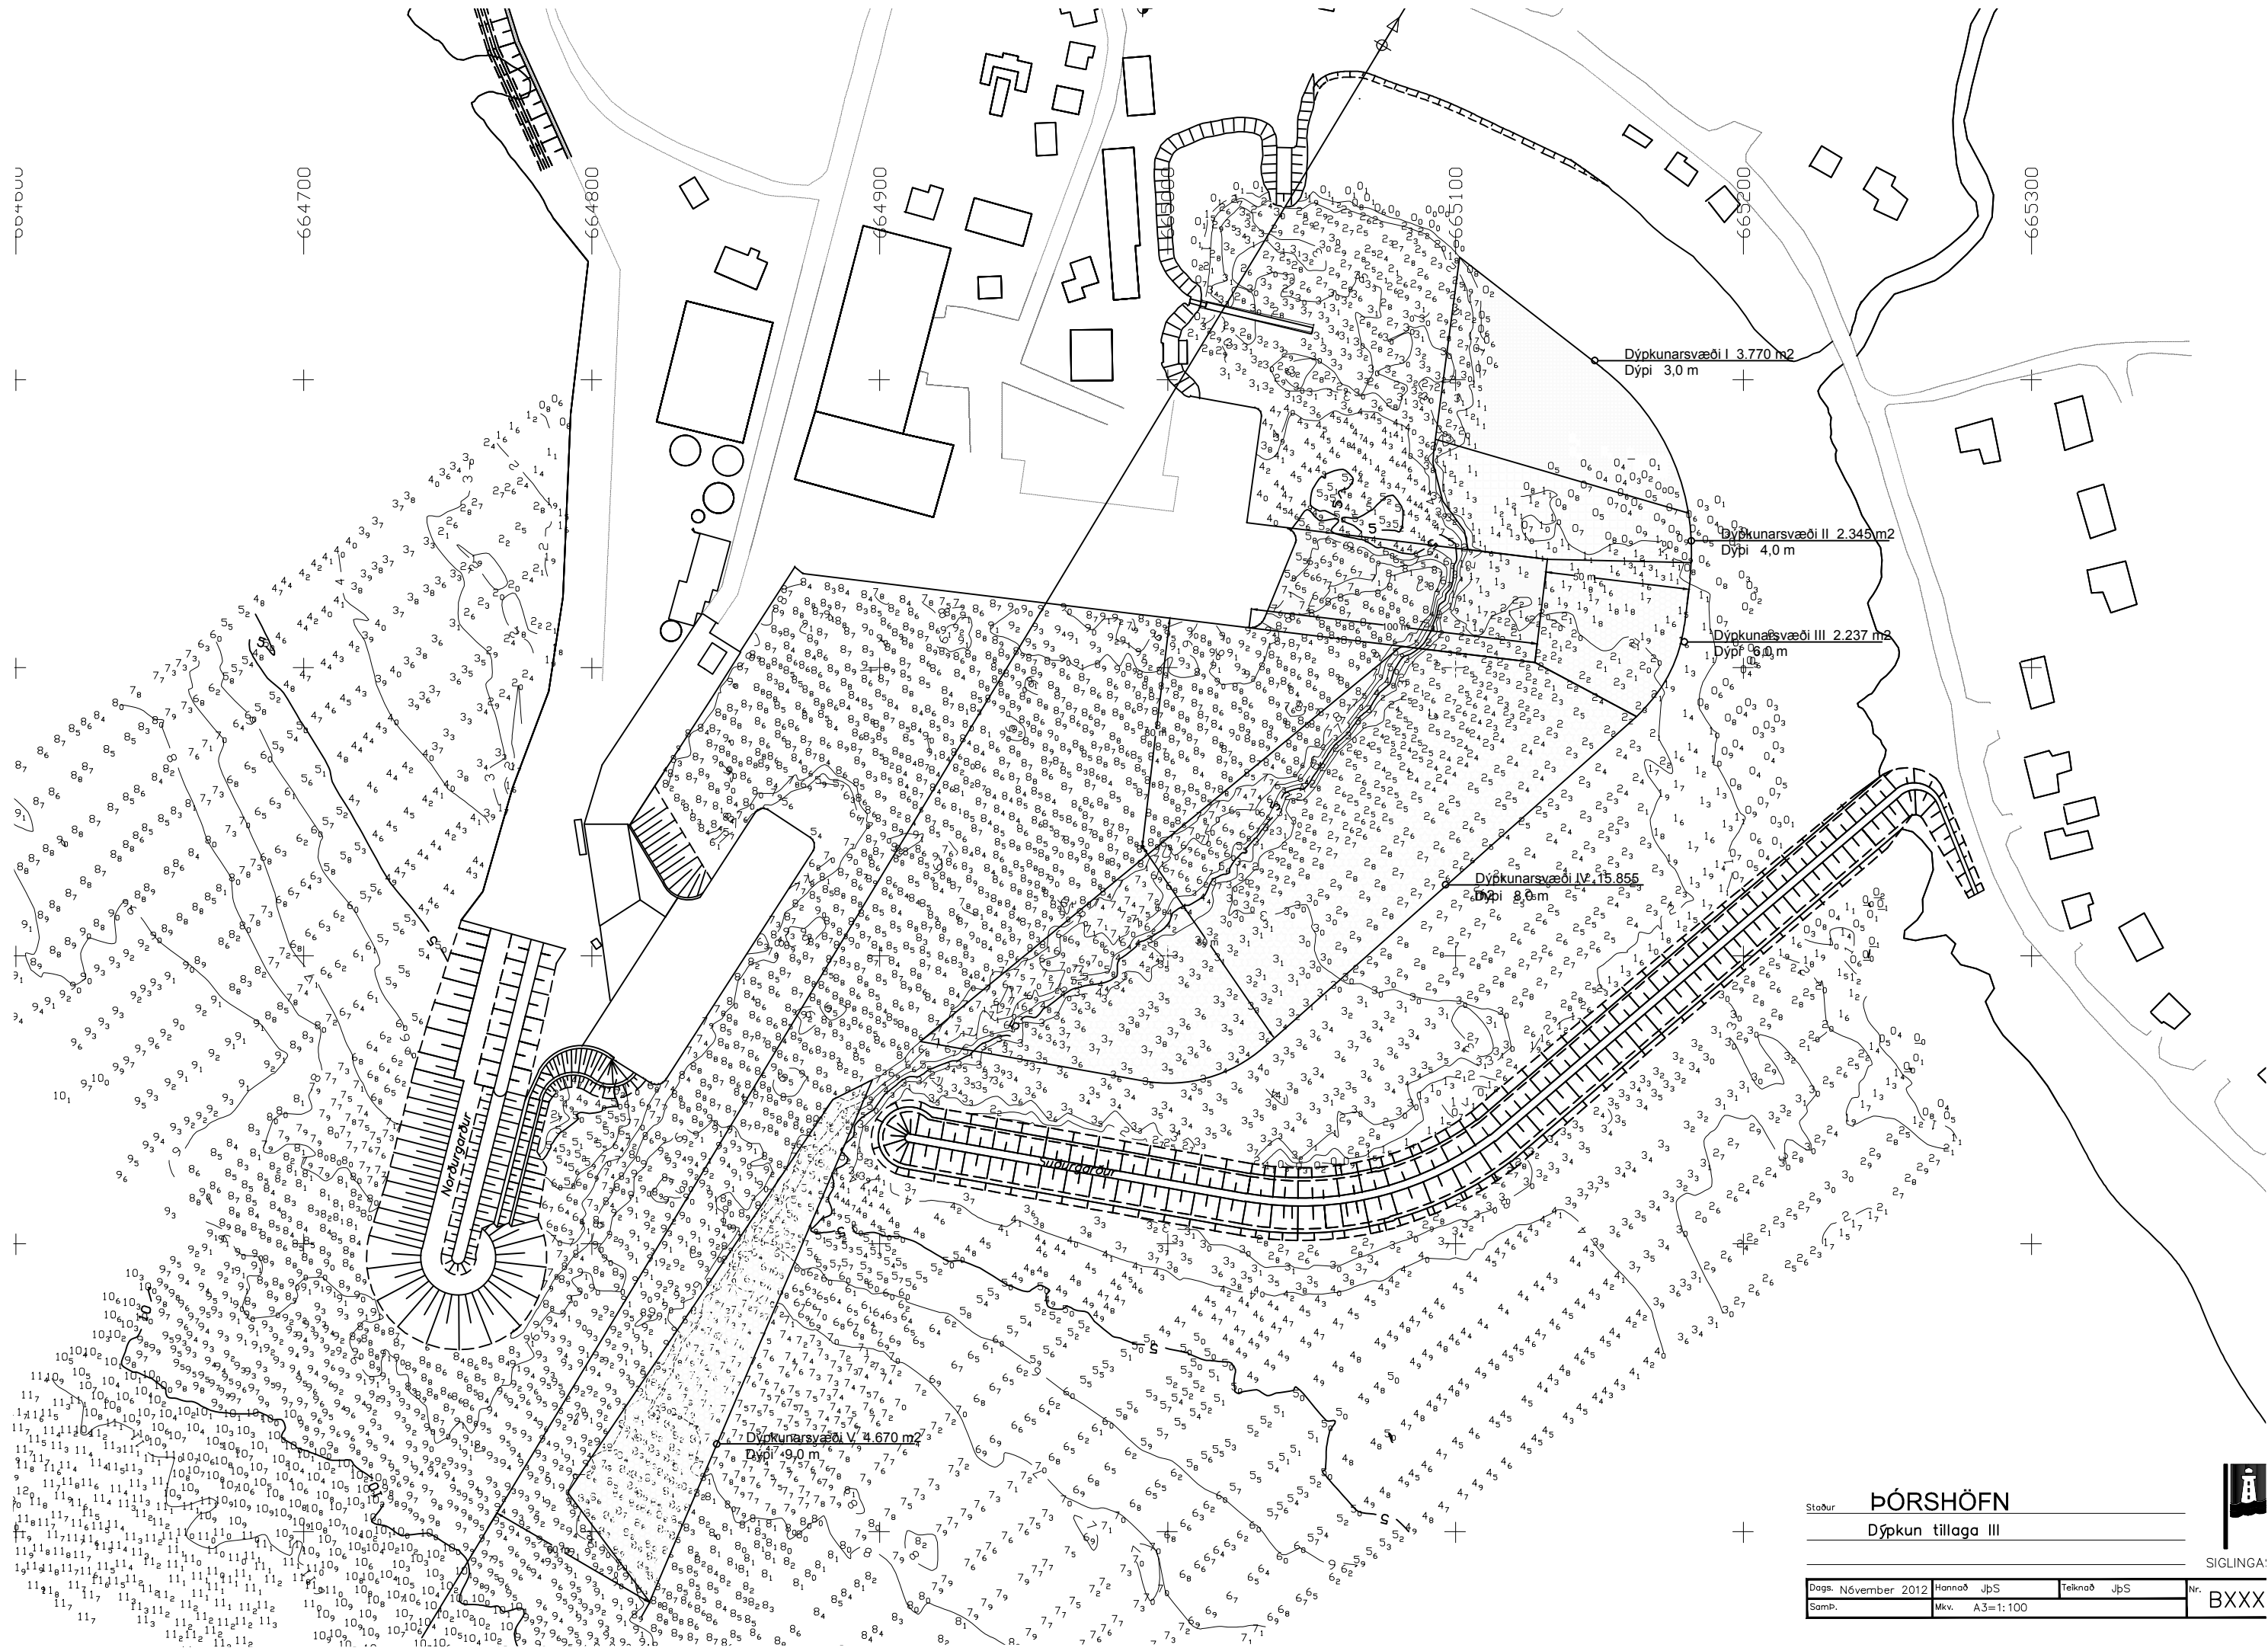

Staður **ÞÓRSHÖFN**
 Dýpun tillaga III



SIGLINGA

Dag: Nóvember 2012	Hannað JpS	Teknað JpS	Nr.
Samþ.	Mkv. A3=1:100		BXXX